


Surface: 590 m<sup>2</sup>

40,90<sup>5</sup>

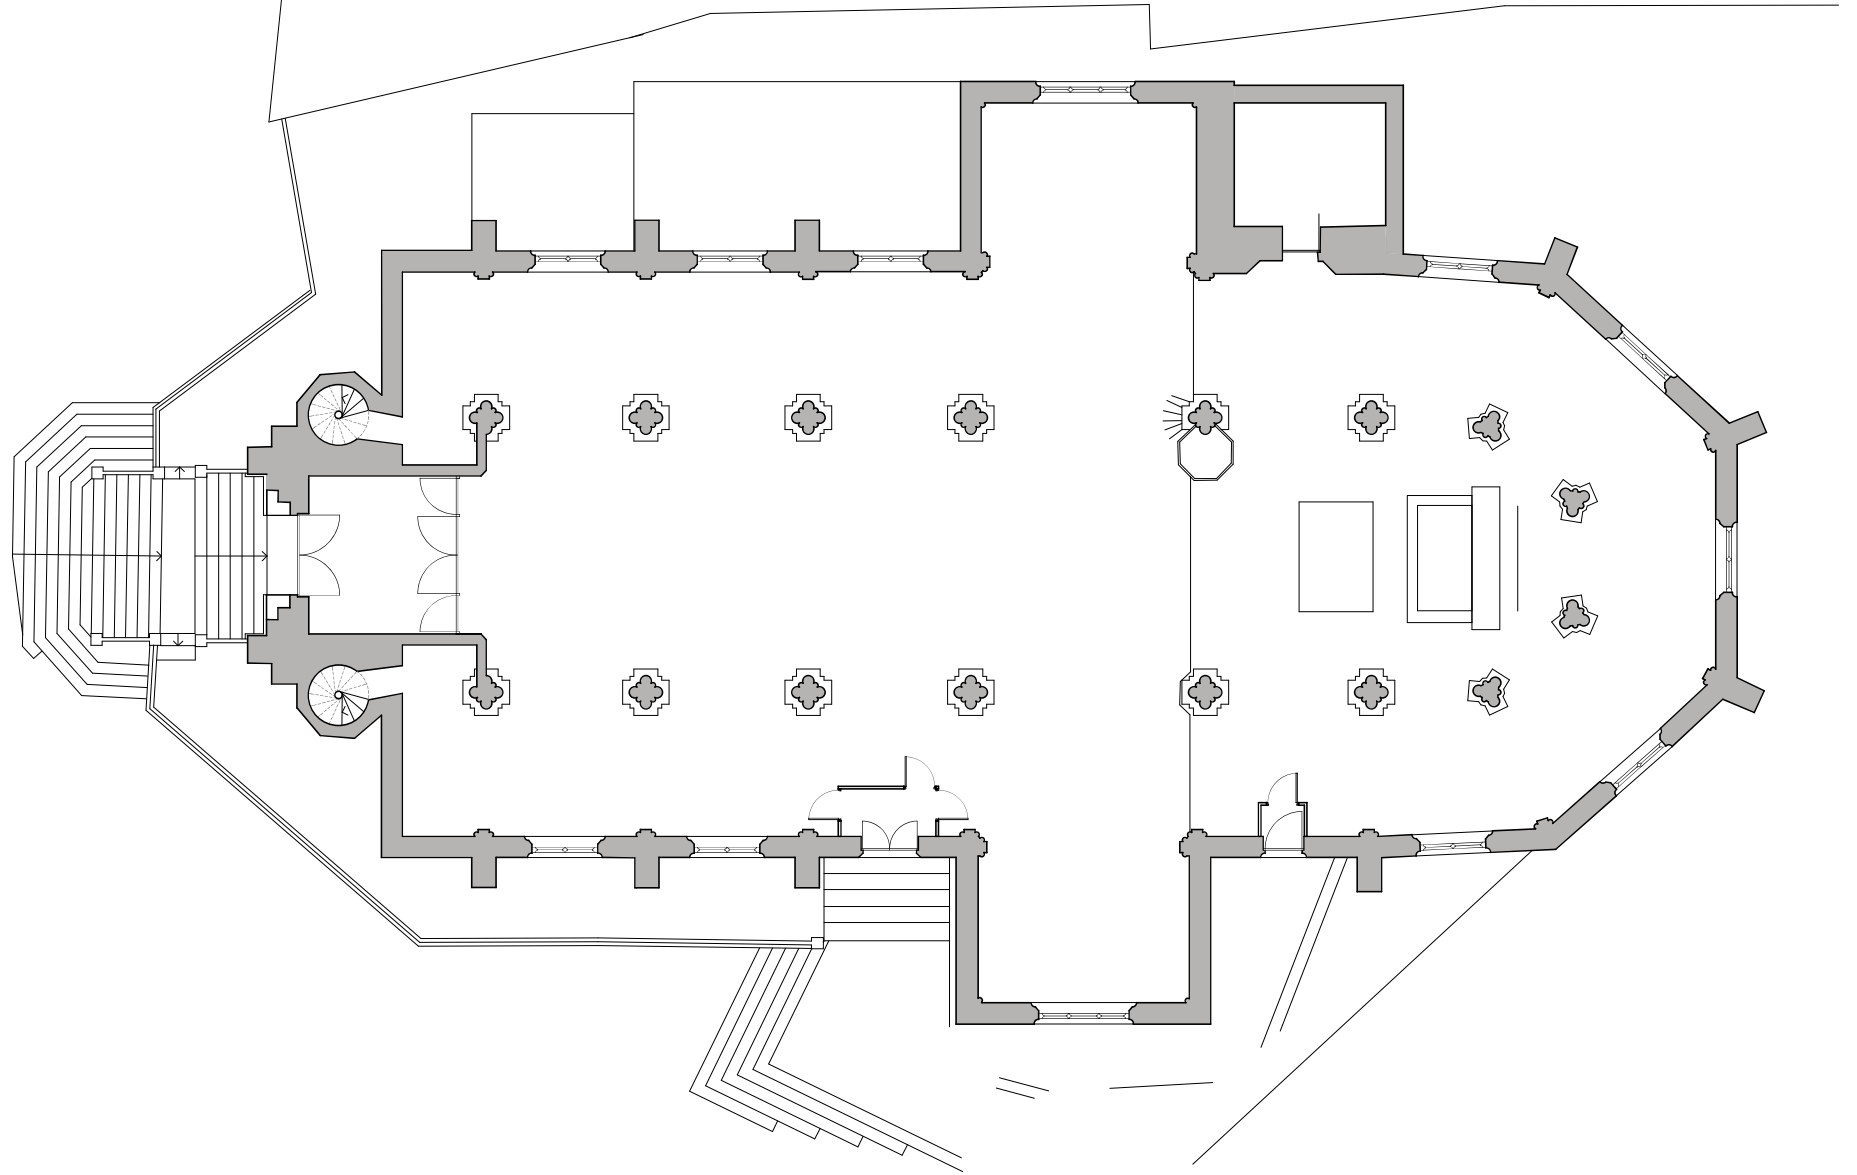

25,53  
16,45  
4,51



03

**Diagnostic**

Eglise de Saint-Anthème - 6 place de la Halle - Saint-Anthème

**Plan Eglise**

Echelle: 1:100

09/02/2023

2254



